



1 PARTIAL FRONT ELEVATION
SCALE: 1/4" = 1'-0"

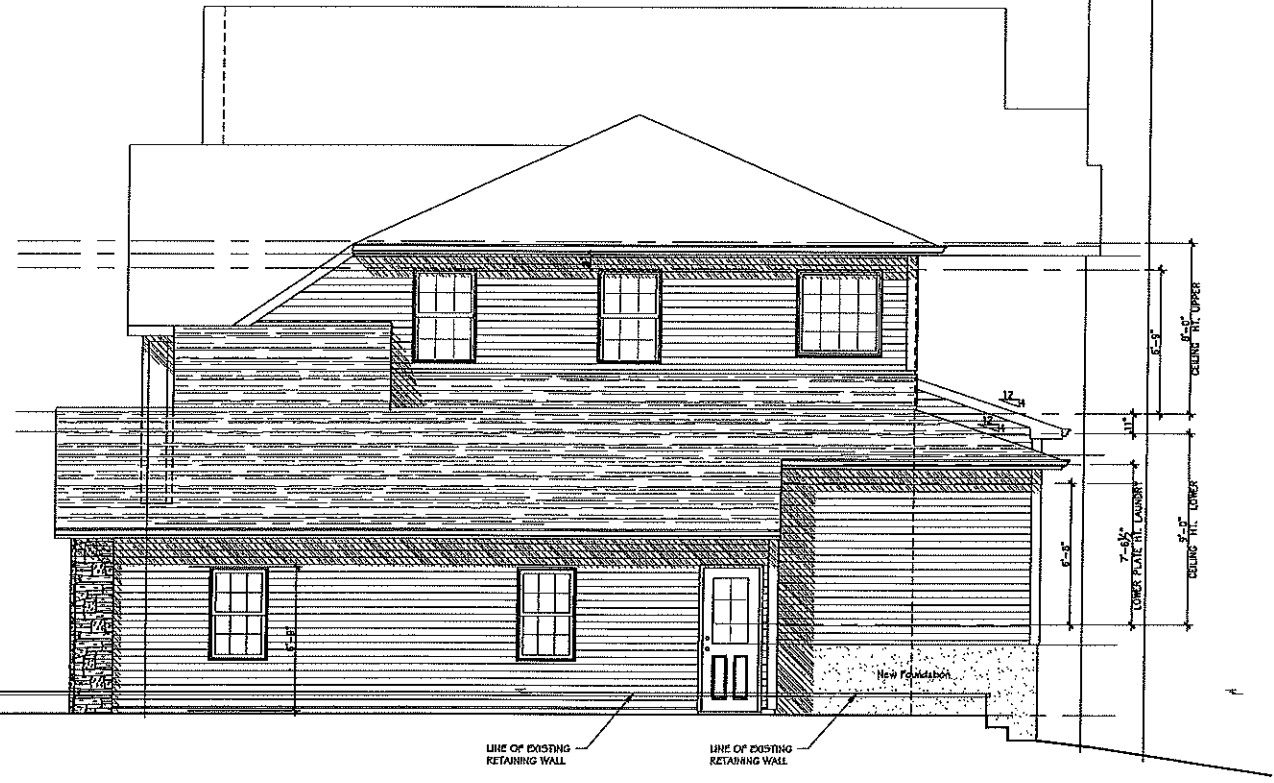

2 RIGHT ELEVATION
SCALE: 1/4" = 1'-0"

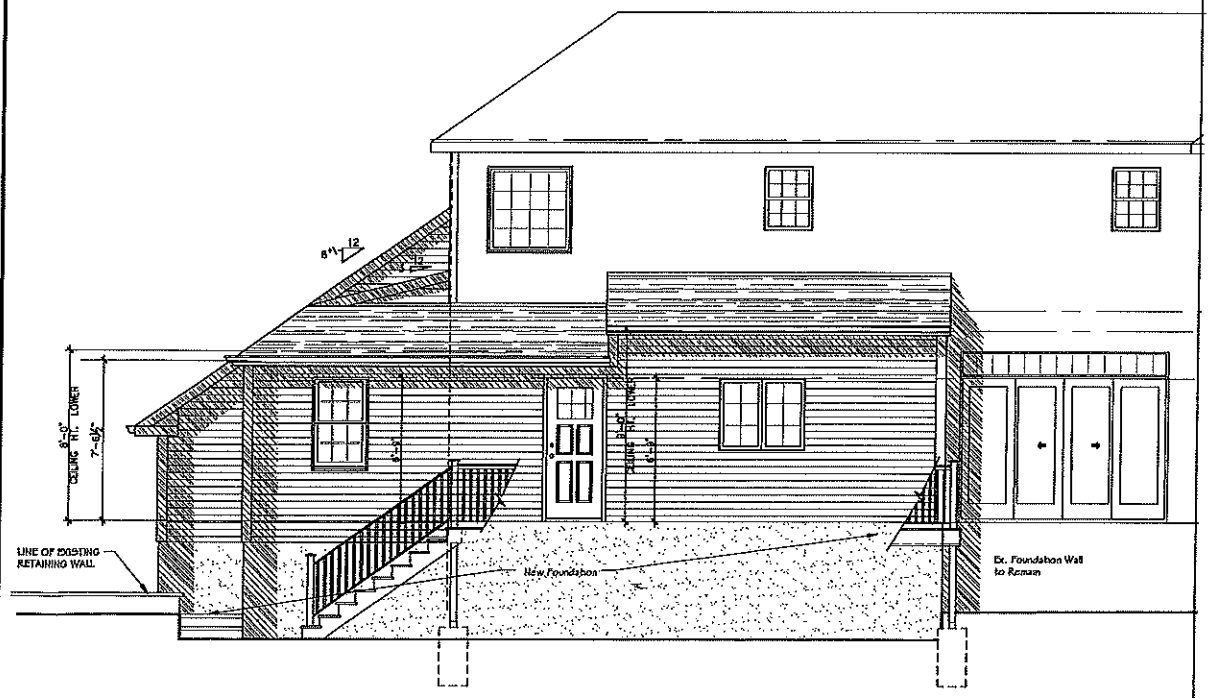

3 REAR ELEVATION
SCALE: 1/4" = 1'-0"

| | | | |
|---|--|--|---|
| <p>ARCHITECTURE INTERIOR DESIGN PLANNING</p> <p>GRA ARCHITECTS</p> <p>310 WINDHOLE AVENUE BERKELEY HEIGHTS, NJ 07922 TEL: 908-344-0100 FAX: 908-344-0200</p> | | <p>PROJECT: 11-25-19</p> <p>DATE: 11-25-19</p> <p>SCALE: AS NOTED</p> <p>DRAWN BY: DAK</p> <p>PROJECT MANAGER: JUR</p> <p>JOB NUMBER: 199278-001</p> | <p>ISSUED TO ZONING OFFICER 02/06/20</p> <p>REVISED TO OWNER FOR REVIEW 07/28/20</p> <p>ISSUED TO OWNER FOR REVIEW 01/11/20</p> <p>REVISION / ISSUED TO</p> |
| <p>CLIENT:</p> <p>GLENN & DARA FORRESTER 115 NORTH ROAD BERKELEY HEIGHTS, NJ 07922</p> | | <p>PROJECT:</p> <p>ADDITION & ALTERATION TO FORRESTER RESIDENCE BERKELEY HEIGHTS, NJ</p> | |
| <p>DRAWING NO.:</p> <p>A-4</p> <p>DATE: 11-25-19</p> | | <p>PROJECT:</p> <p>FRONT, RIGHT & PARTIAL REAR EXTERIOR ELEVATIONS</p> | |