

NOTES:  
 TALL FIRE FEATURE & KITCHEN  
 1/2 WALL:  
 STEEL STUD STRUCTURE w/  
 CEMENT BOARD SHEATHING,  
 EP HENRY STONE, DRY LAID  
 STONE VENEER, 2" BLUE  
 STONE CAP

COVERED PORCH & PERGOLA PLAN  
 SCALE: 1/4" = 1'-0"

TIINA  
 VASKA

ARCHITECT

33 NORTH SHORE  
 DENVER, NJ 07834  
 TEL: 973-927-4755  
 tiinavaskaarchitect.com

LIC#: 21A101178200

DECK  
 REMODELERS


2 WILSON DRIVE  
 UNIT 1  
 SPARTA, NJ 07871  
 TEL: 973-729-2125

PROPOSED COVERED PORCH & PERGOLA OVER EXISTING DECK  
 FOR:


**FEHLISON RESIDENCE**

20 ROSEGATE COURT, BERKELEY HEIGHTS, NJ 07922


DATE	8-10-2020
DRAWN	A-1
TTV	
JOB	
2029	
	OF 2

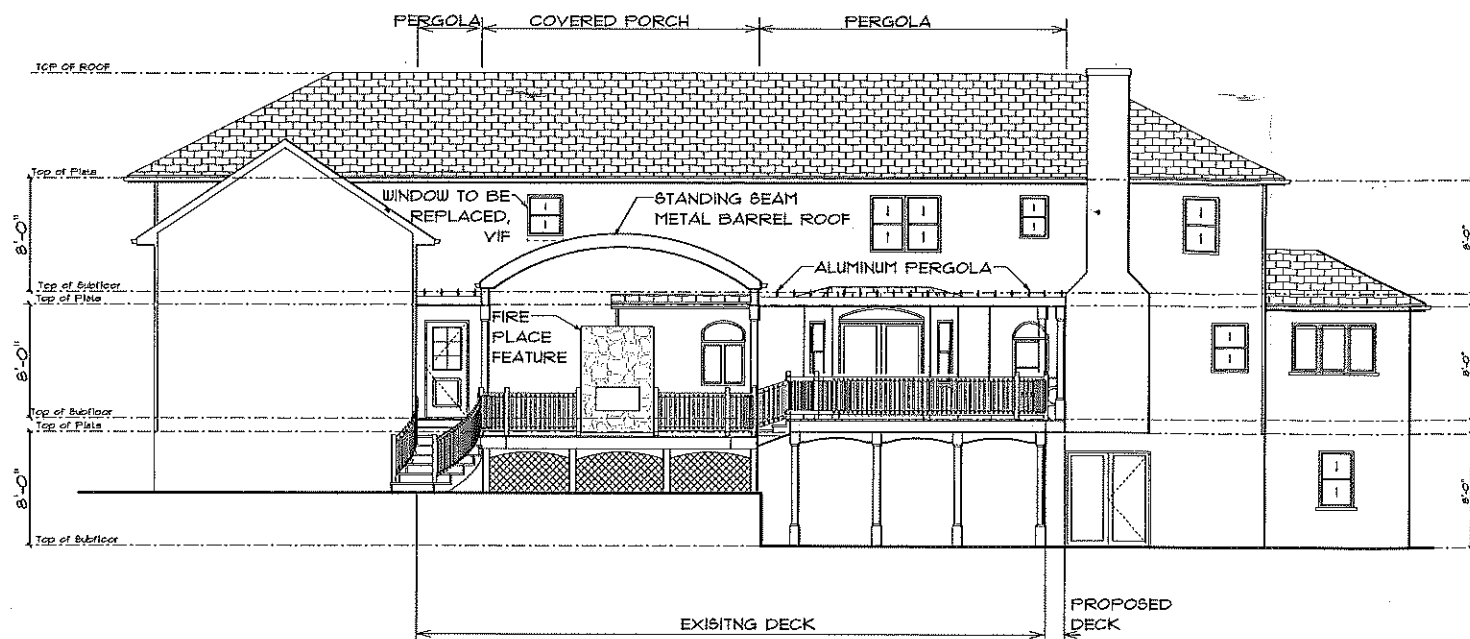

**REAR ELEVATION**  
SCALE: 1/8" = 1'-0"

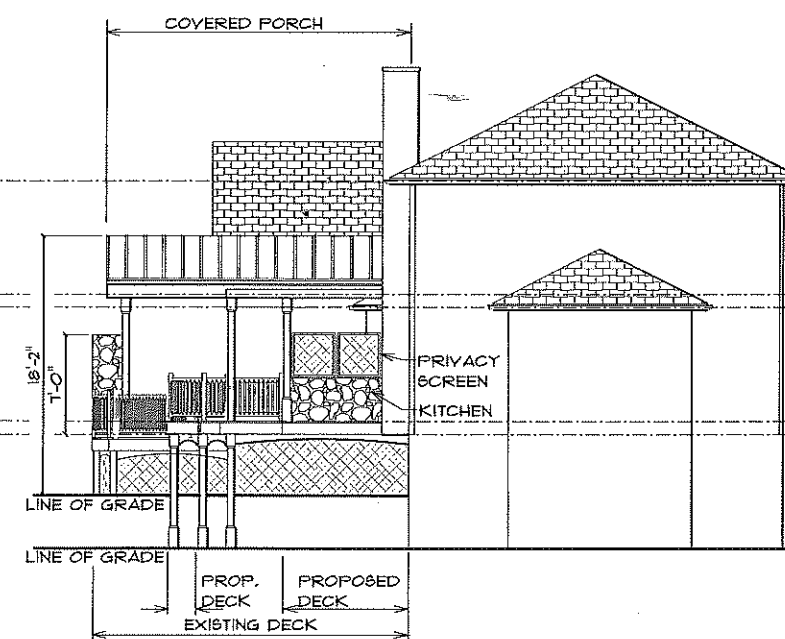

**LEFT SIDE ELEVATION**  
SCALE: 1/8" = 1'-0"

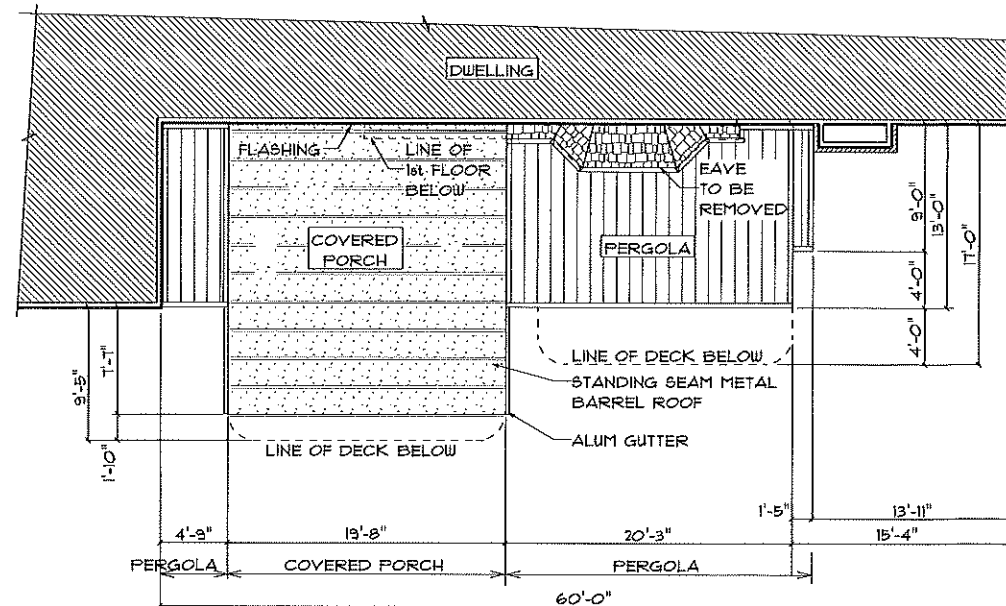

**ROOF PLAN**  
SCALE: 1/8" = 1'-0"

**TIINA VASKA**

ARCHITECT

33 NORTH SHORE  
DENVER, NJ 07834  
TEL: 973-927-4755  
tiinavaskaarchitect.com

LIC#: 21A101178200

**DECK  
REMODELERS**

2 WILSON DRIVE  
UNIT 1  
SPARTA, NJ 07871  
TEL: 973-729-2125

PROPOSED COVERED PORCH & PERGOLA OVER EXISTING DECK  
FOR:

**FEHLISON RESIDENCE**

20 ROSEGATE COURT, BERKLEY HEIGHTS, NJ 07922

DATE	8-10-2020
DRAWN	<b>A-2</b>
TTV	
JOB	
2029	
	OF 2