




1 FIRST FLOOR PLAN  
Scale: 1/4" = 1'-0"

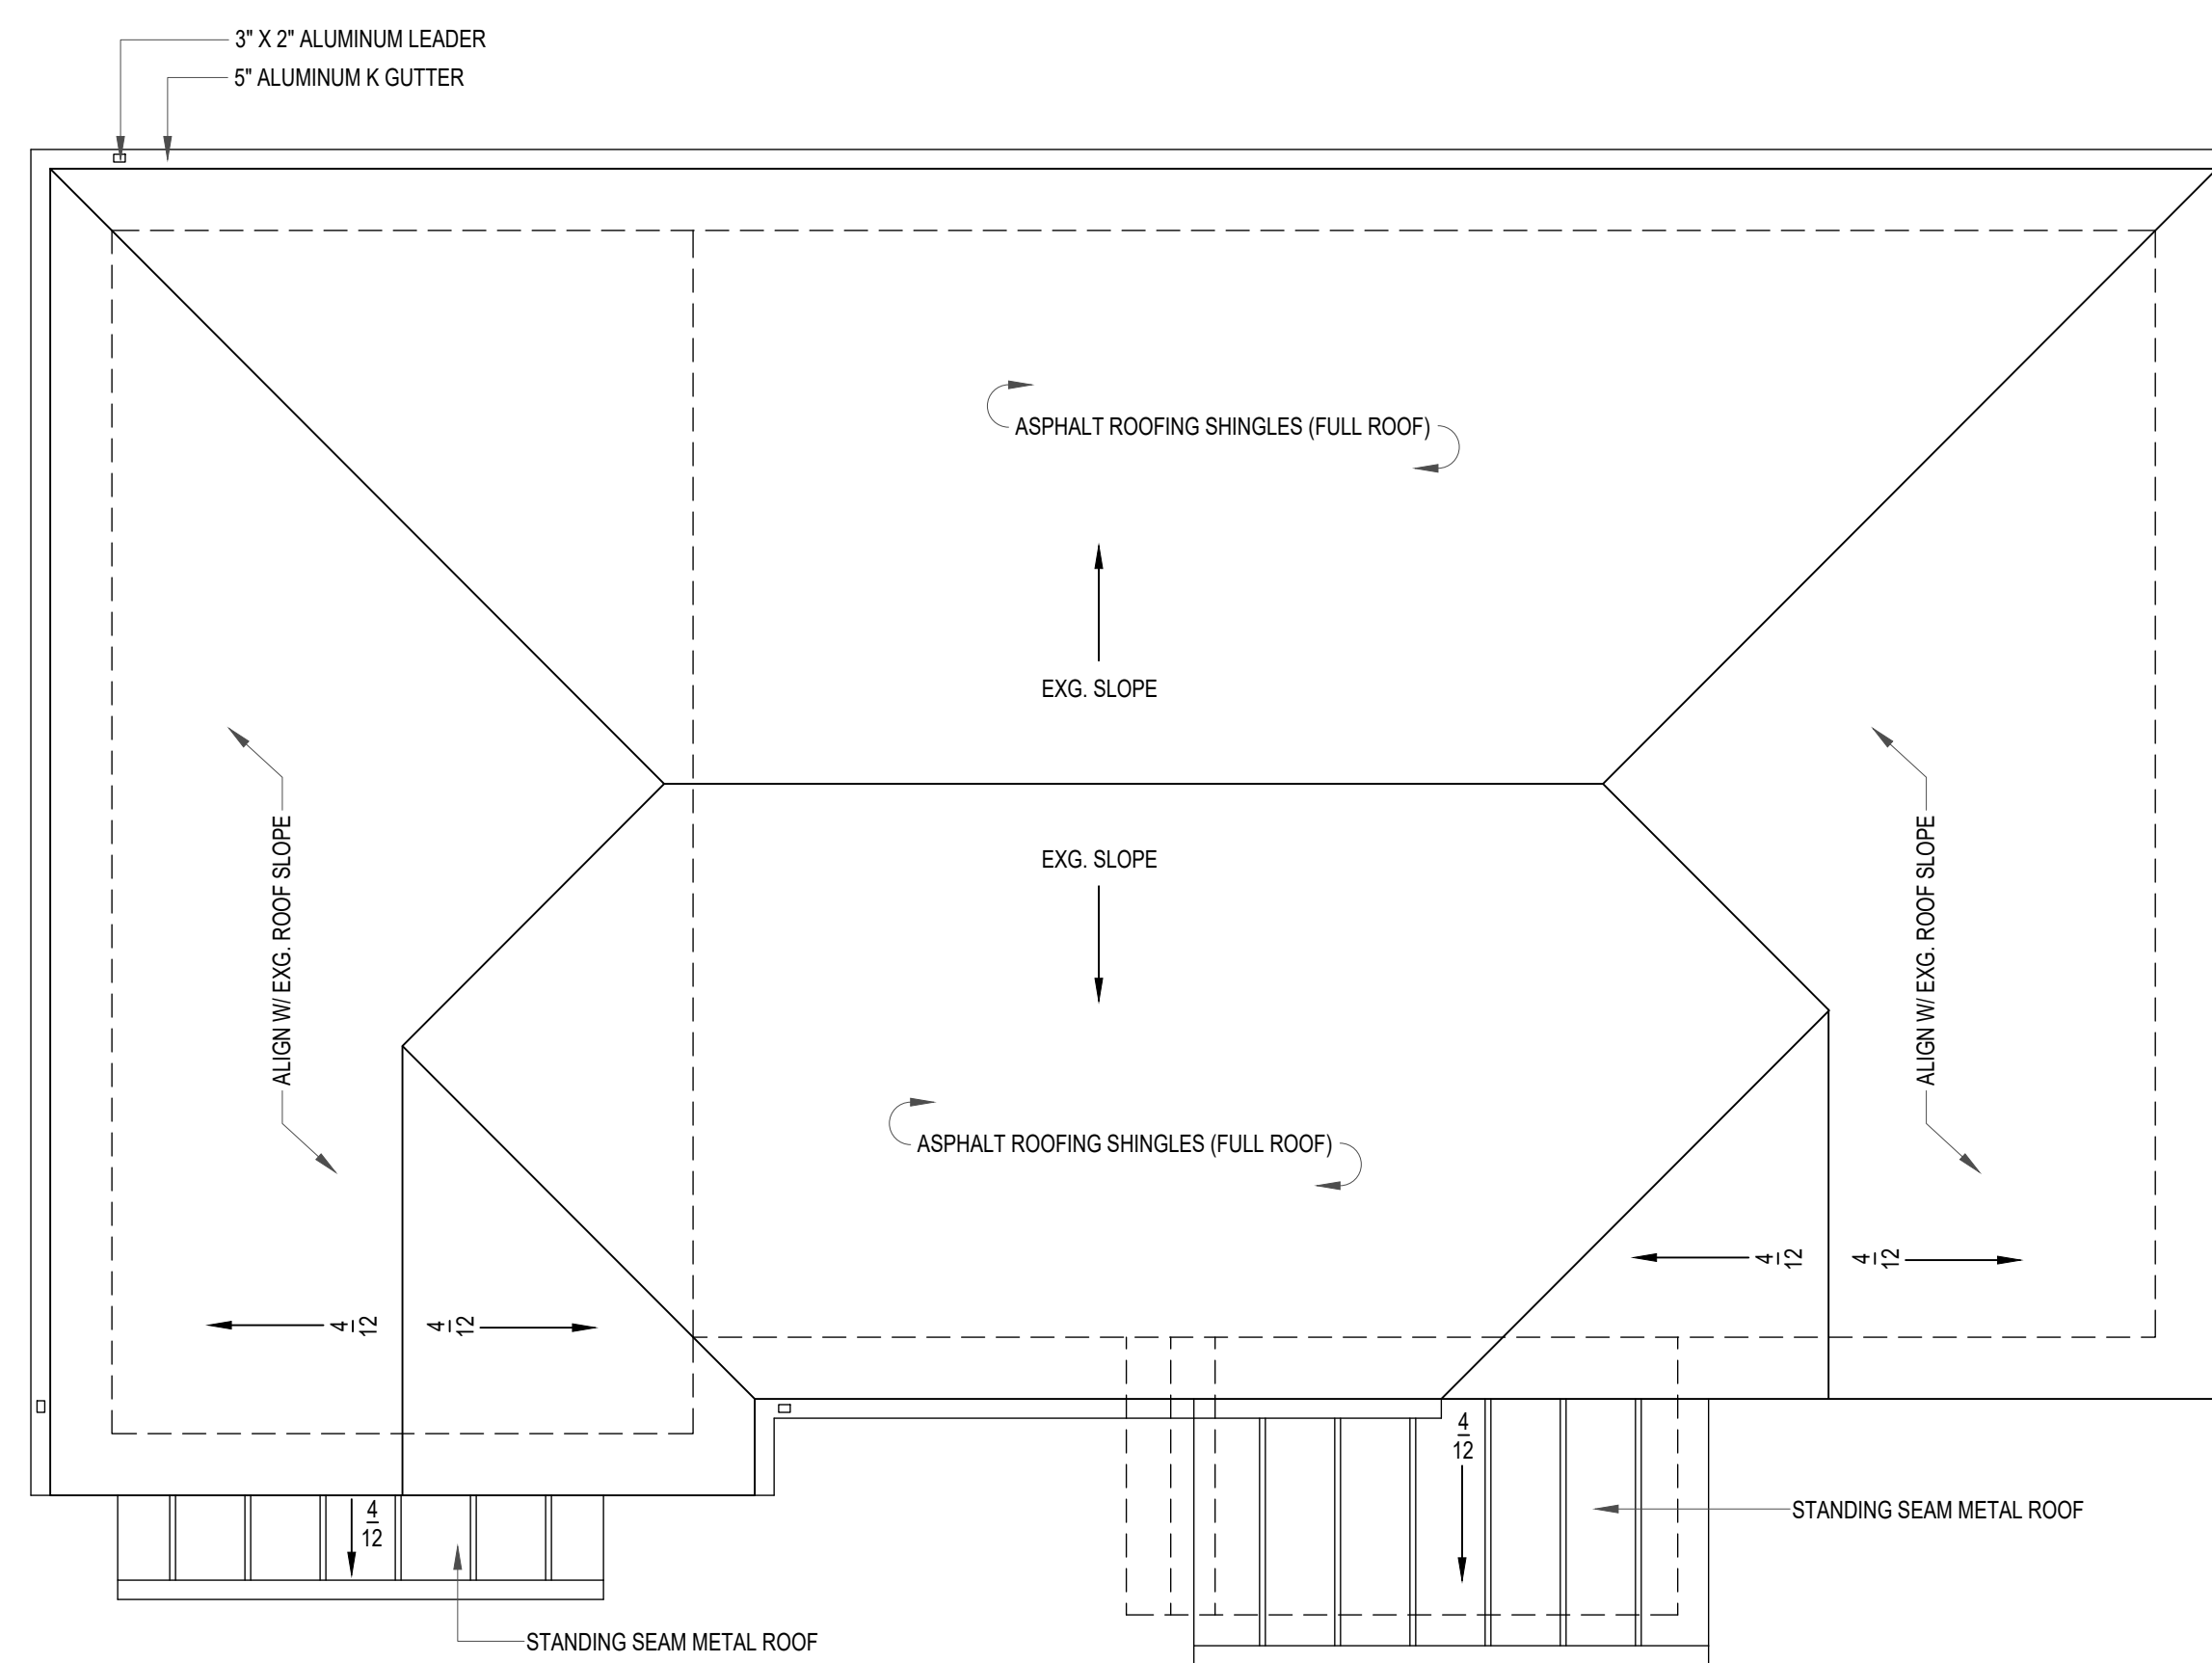

2 ROOF PLAN  
Scale: 1/4" = 1'-0"

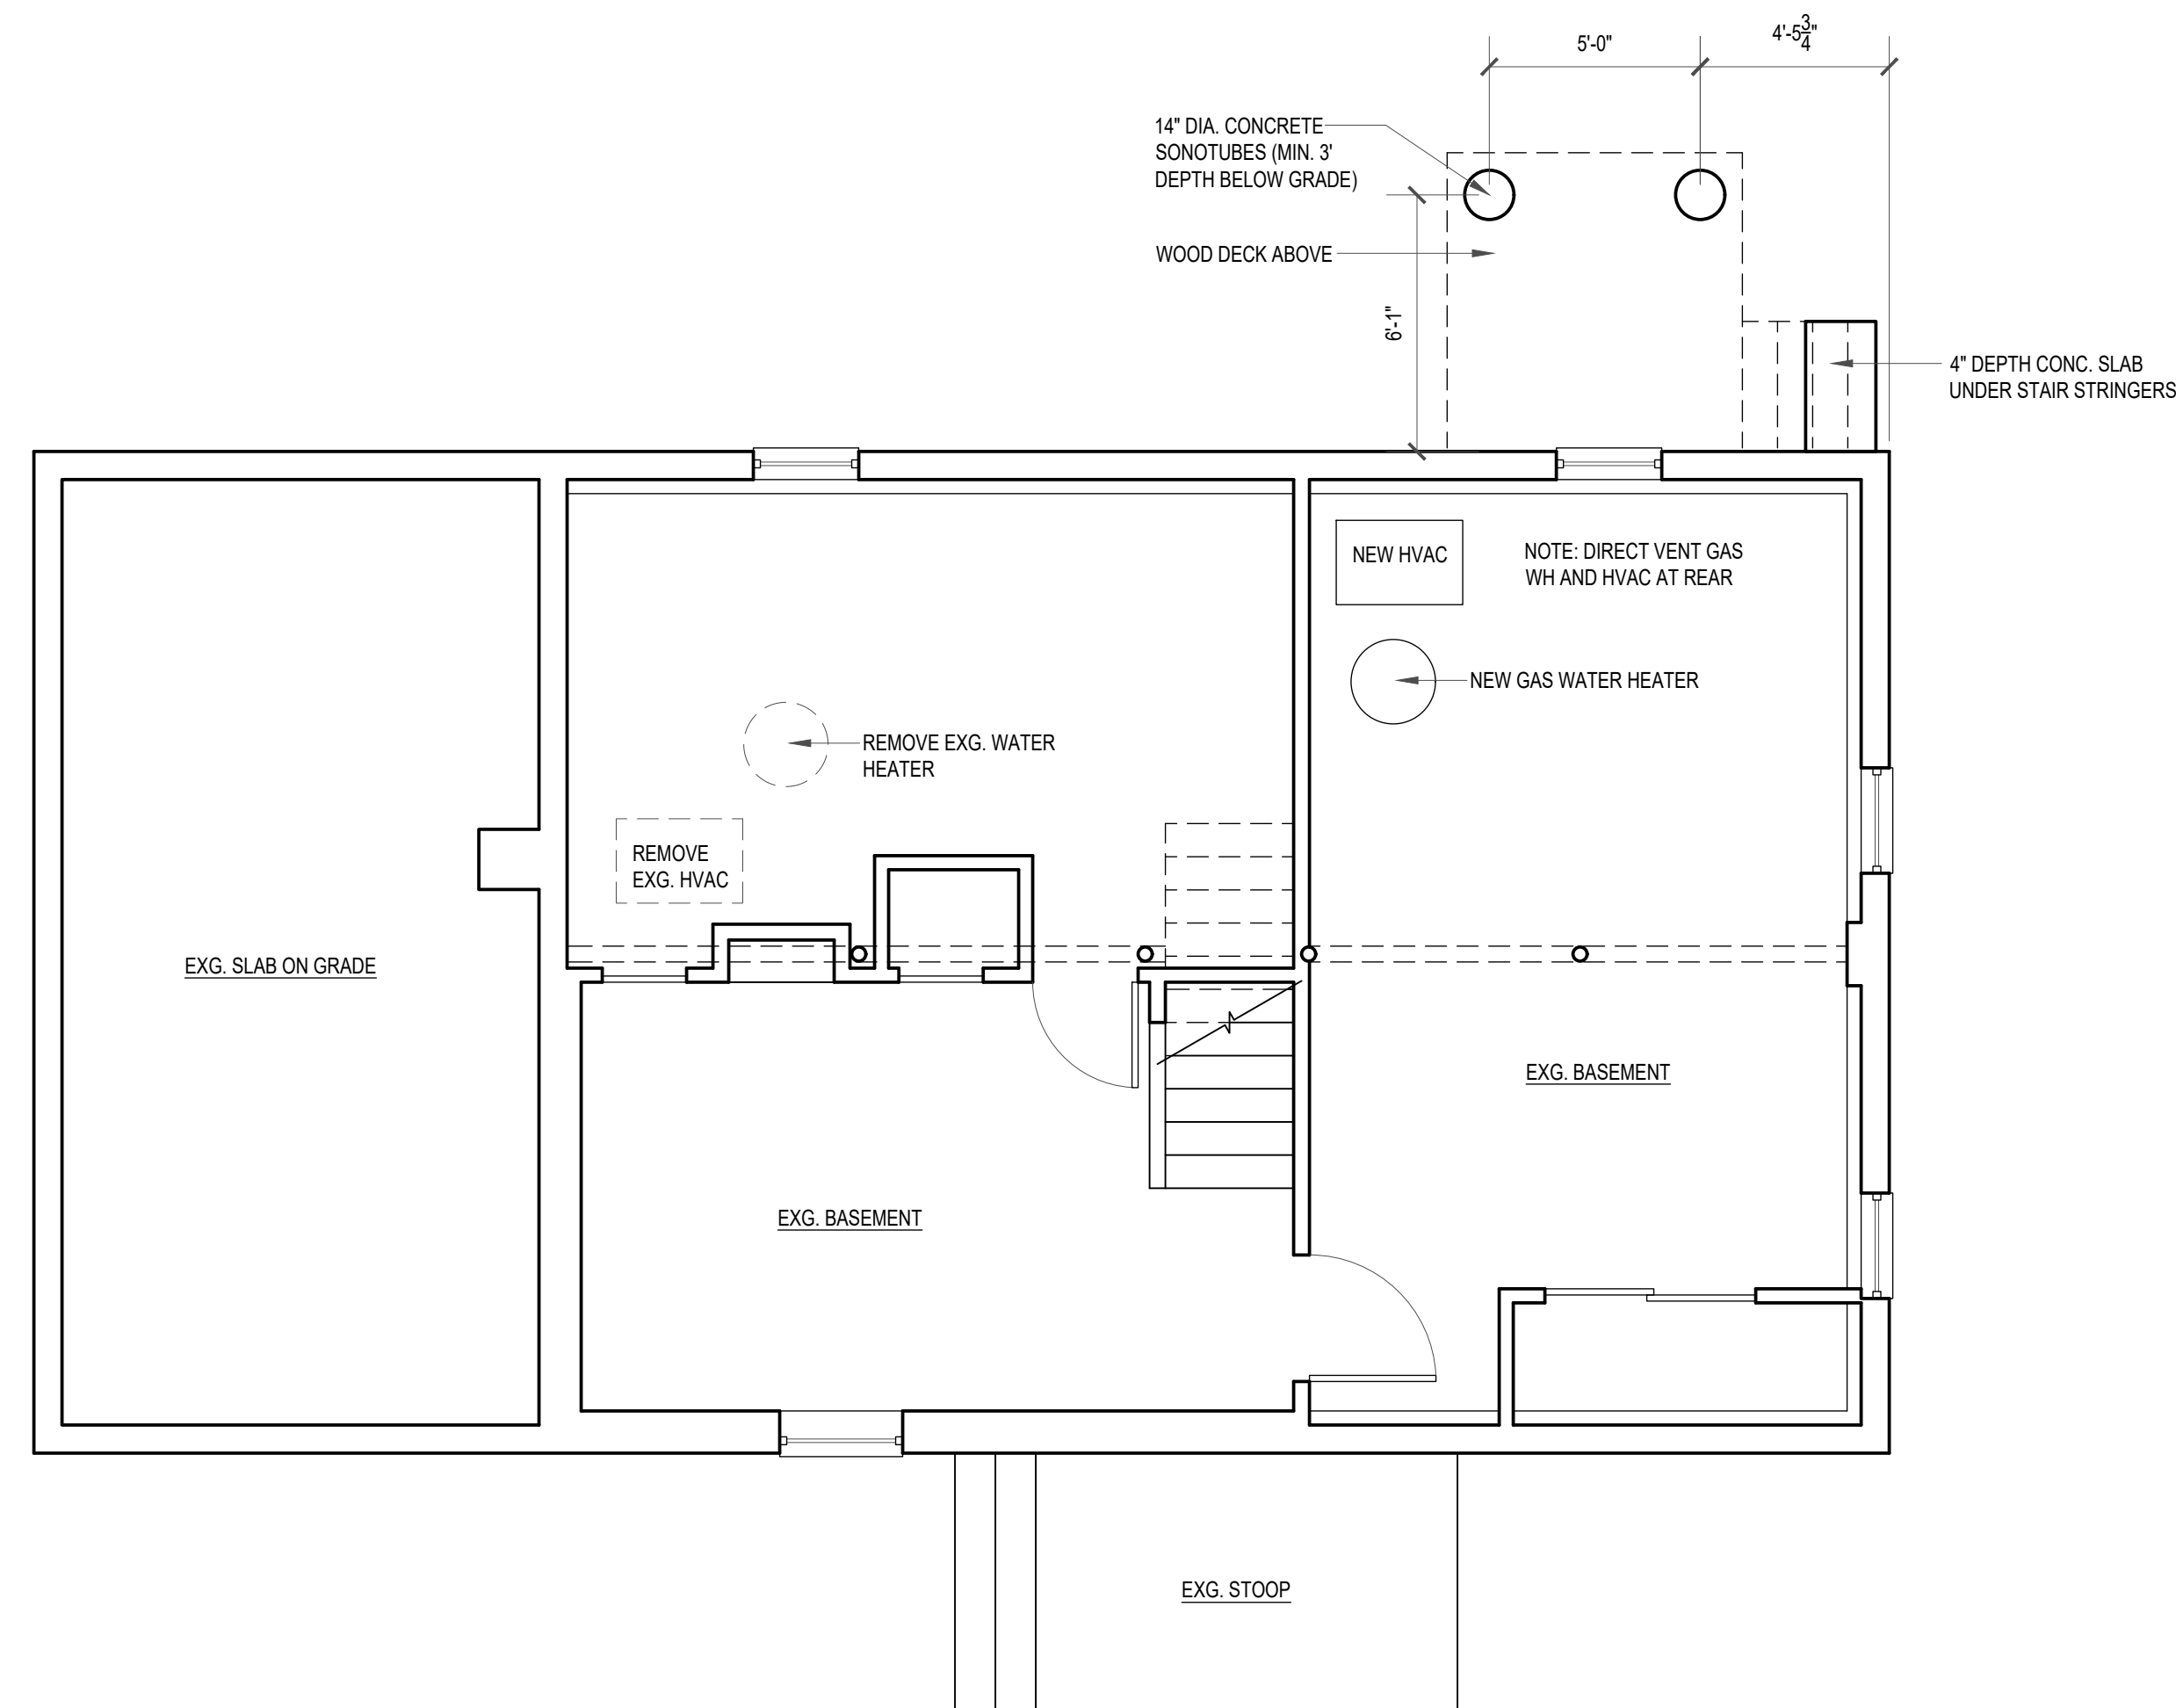

3 FOUNDATION PLAN  
Scale: 1/4" = 1'-0"

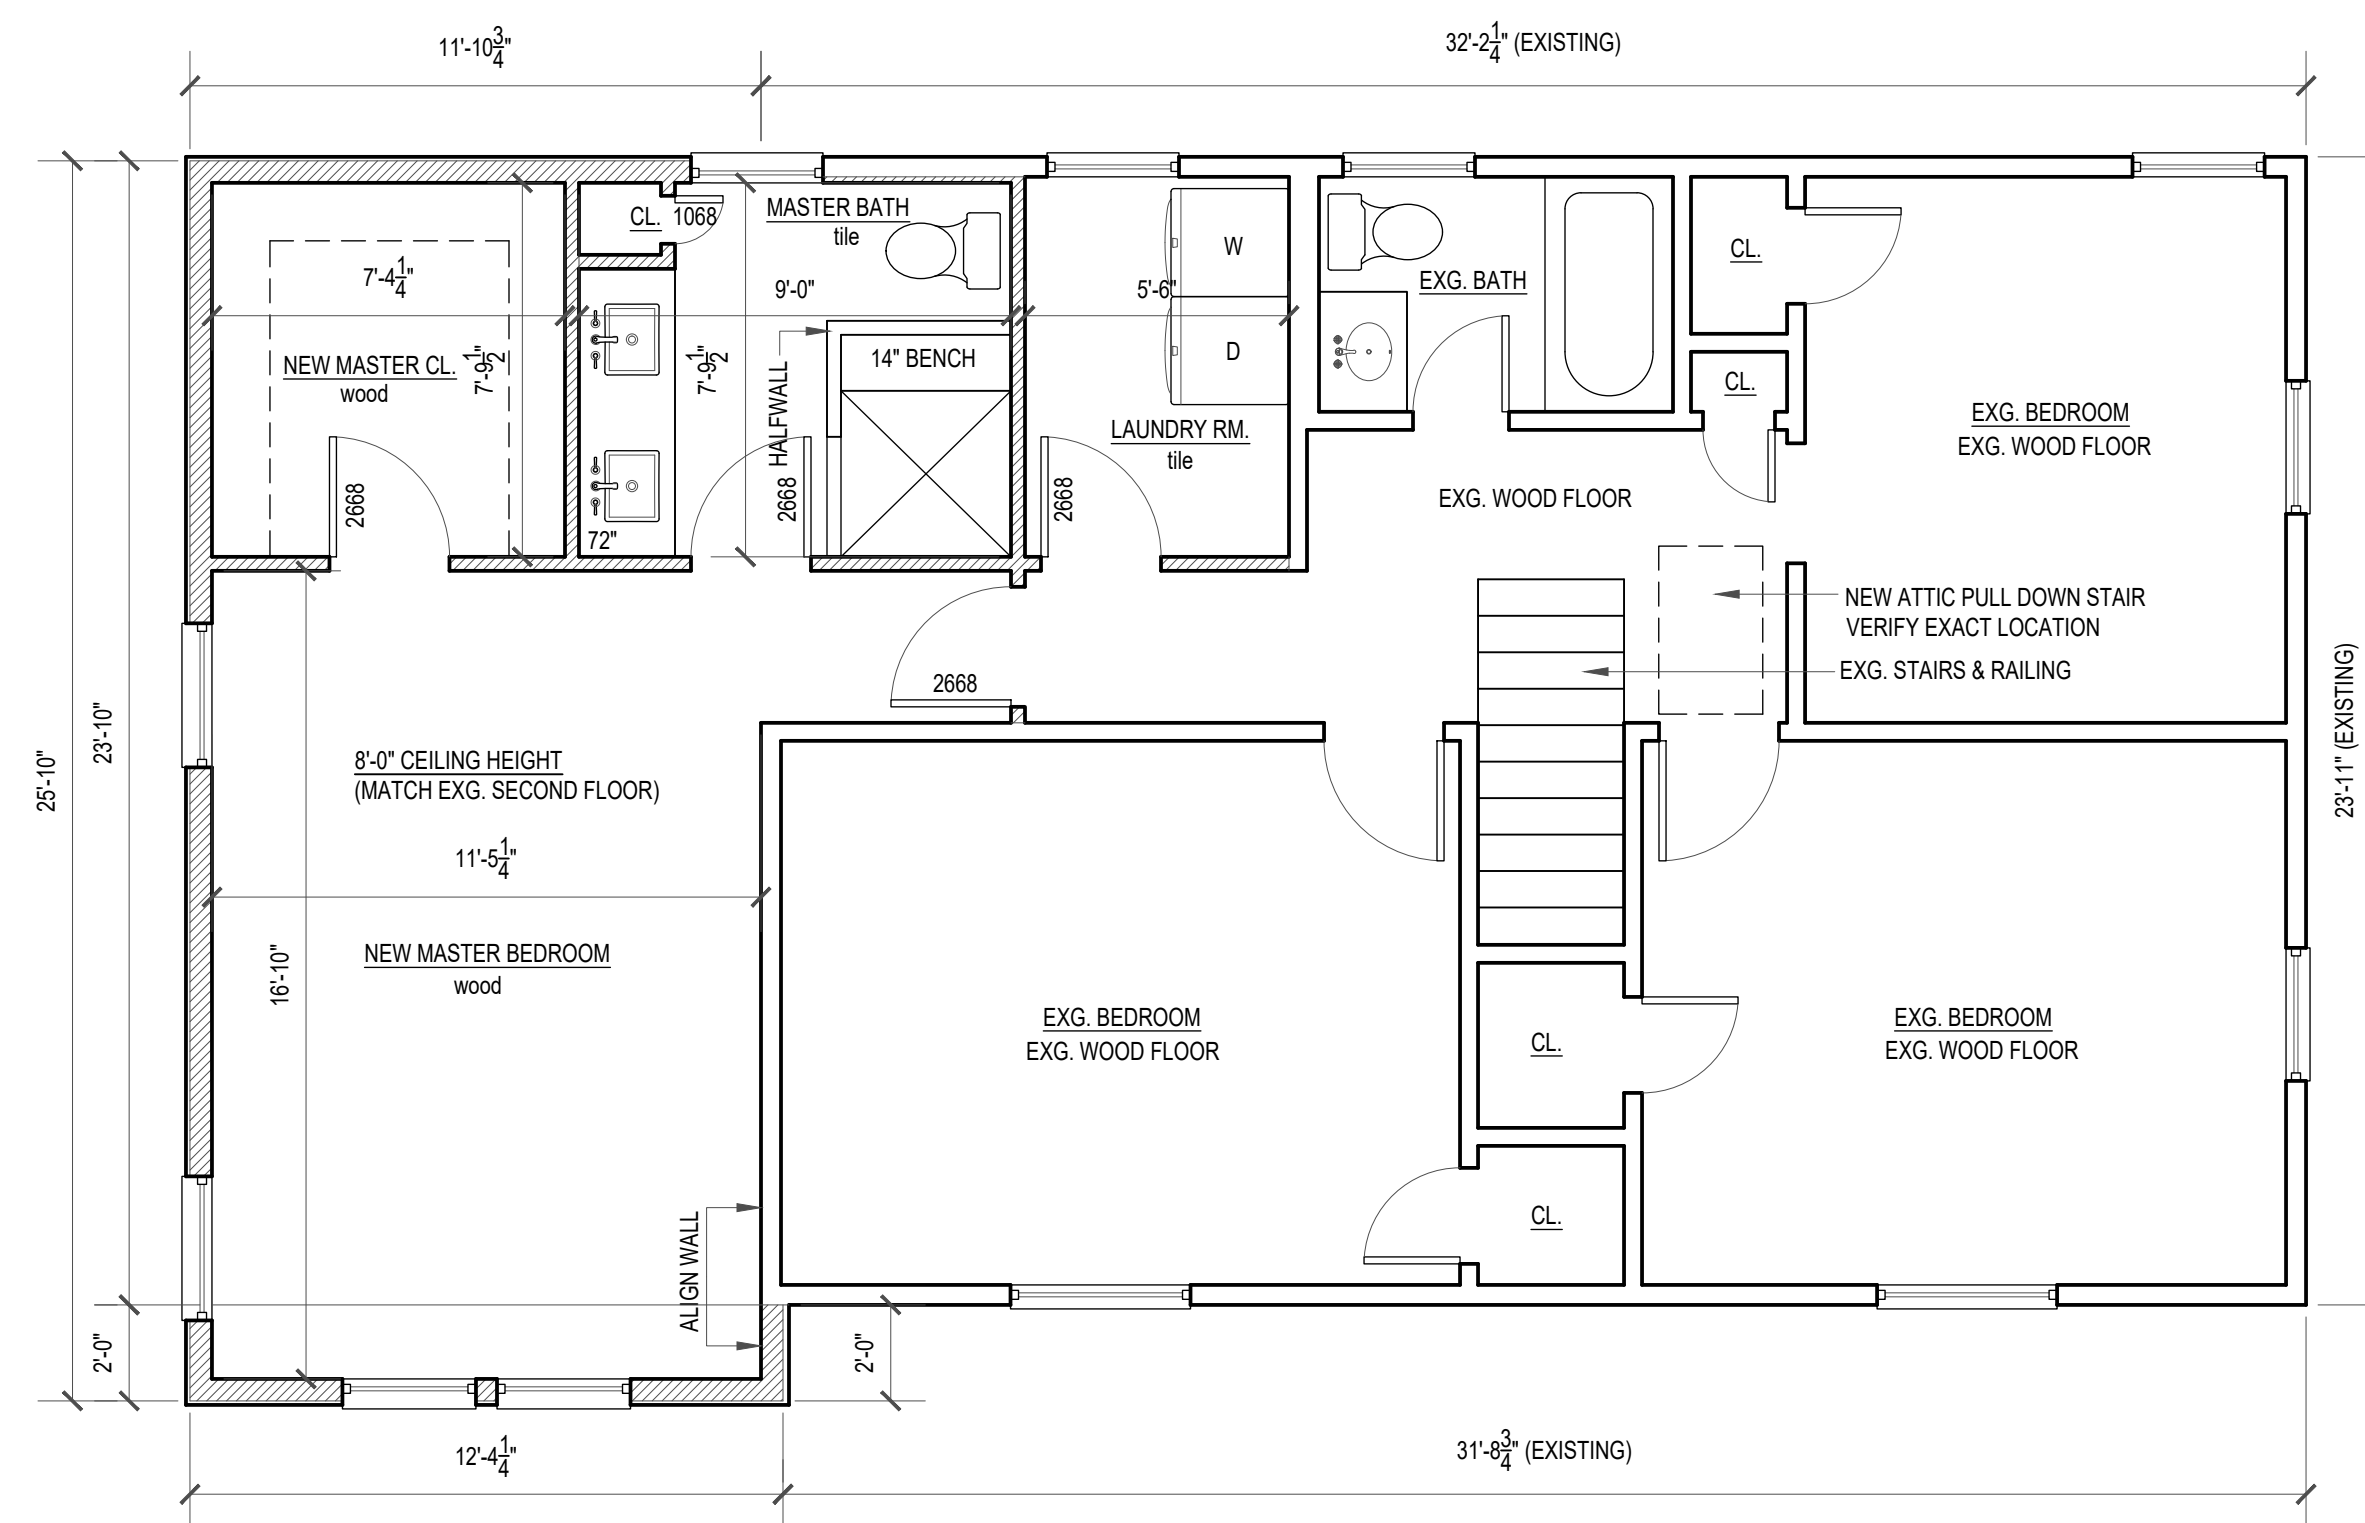

4 SECOND FLOOR PLAN  
Scale: 1/4" = 1'-0"

**WALL LEGEND**

- EXISTING WALL
- NEW WALL
- NEW CMU FOUND. WALL

**NOTES:**

- WINDOWS & DOORS- ANDERSEN 400 SERIES
- WINDOWS IN BEDROOMS TO PROVIDE EMERGENCY EGRESS. CLEAR OPENING OF 20" WIDE X 24" HIGH.
- INTERIOR WALLS 2X4
- EXTERIOR WALL 2X6 WITH MIN. R21 BATT INSULATION

#	ISSUE	DATE
1	VARIANCE SET	17 AUG 2022

REVISION	DATE

**TRIBUNA RESIDENCE**  
 LOT 9, BLOCK 1603  
 5 BROOK STREET  
 BERKELEY HEIGHTS, NJ 07922

**FLOOR PLANS**

PROJECT NO.: 2210  
 DWG NO.:  
**A-2.00**