

REVISED PLANS




F.M. 653-F

YALE AVENUE
(60' R.O.W.)

N 03°55'00" E 100.00'

P.O.B.

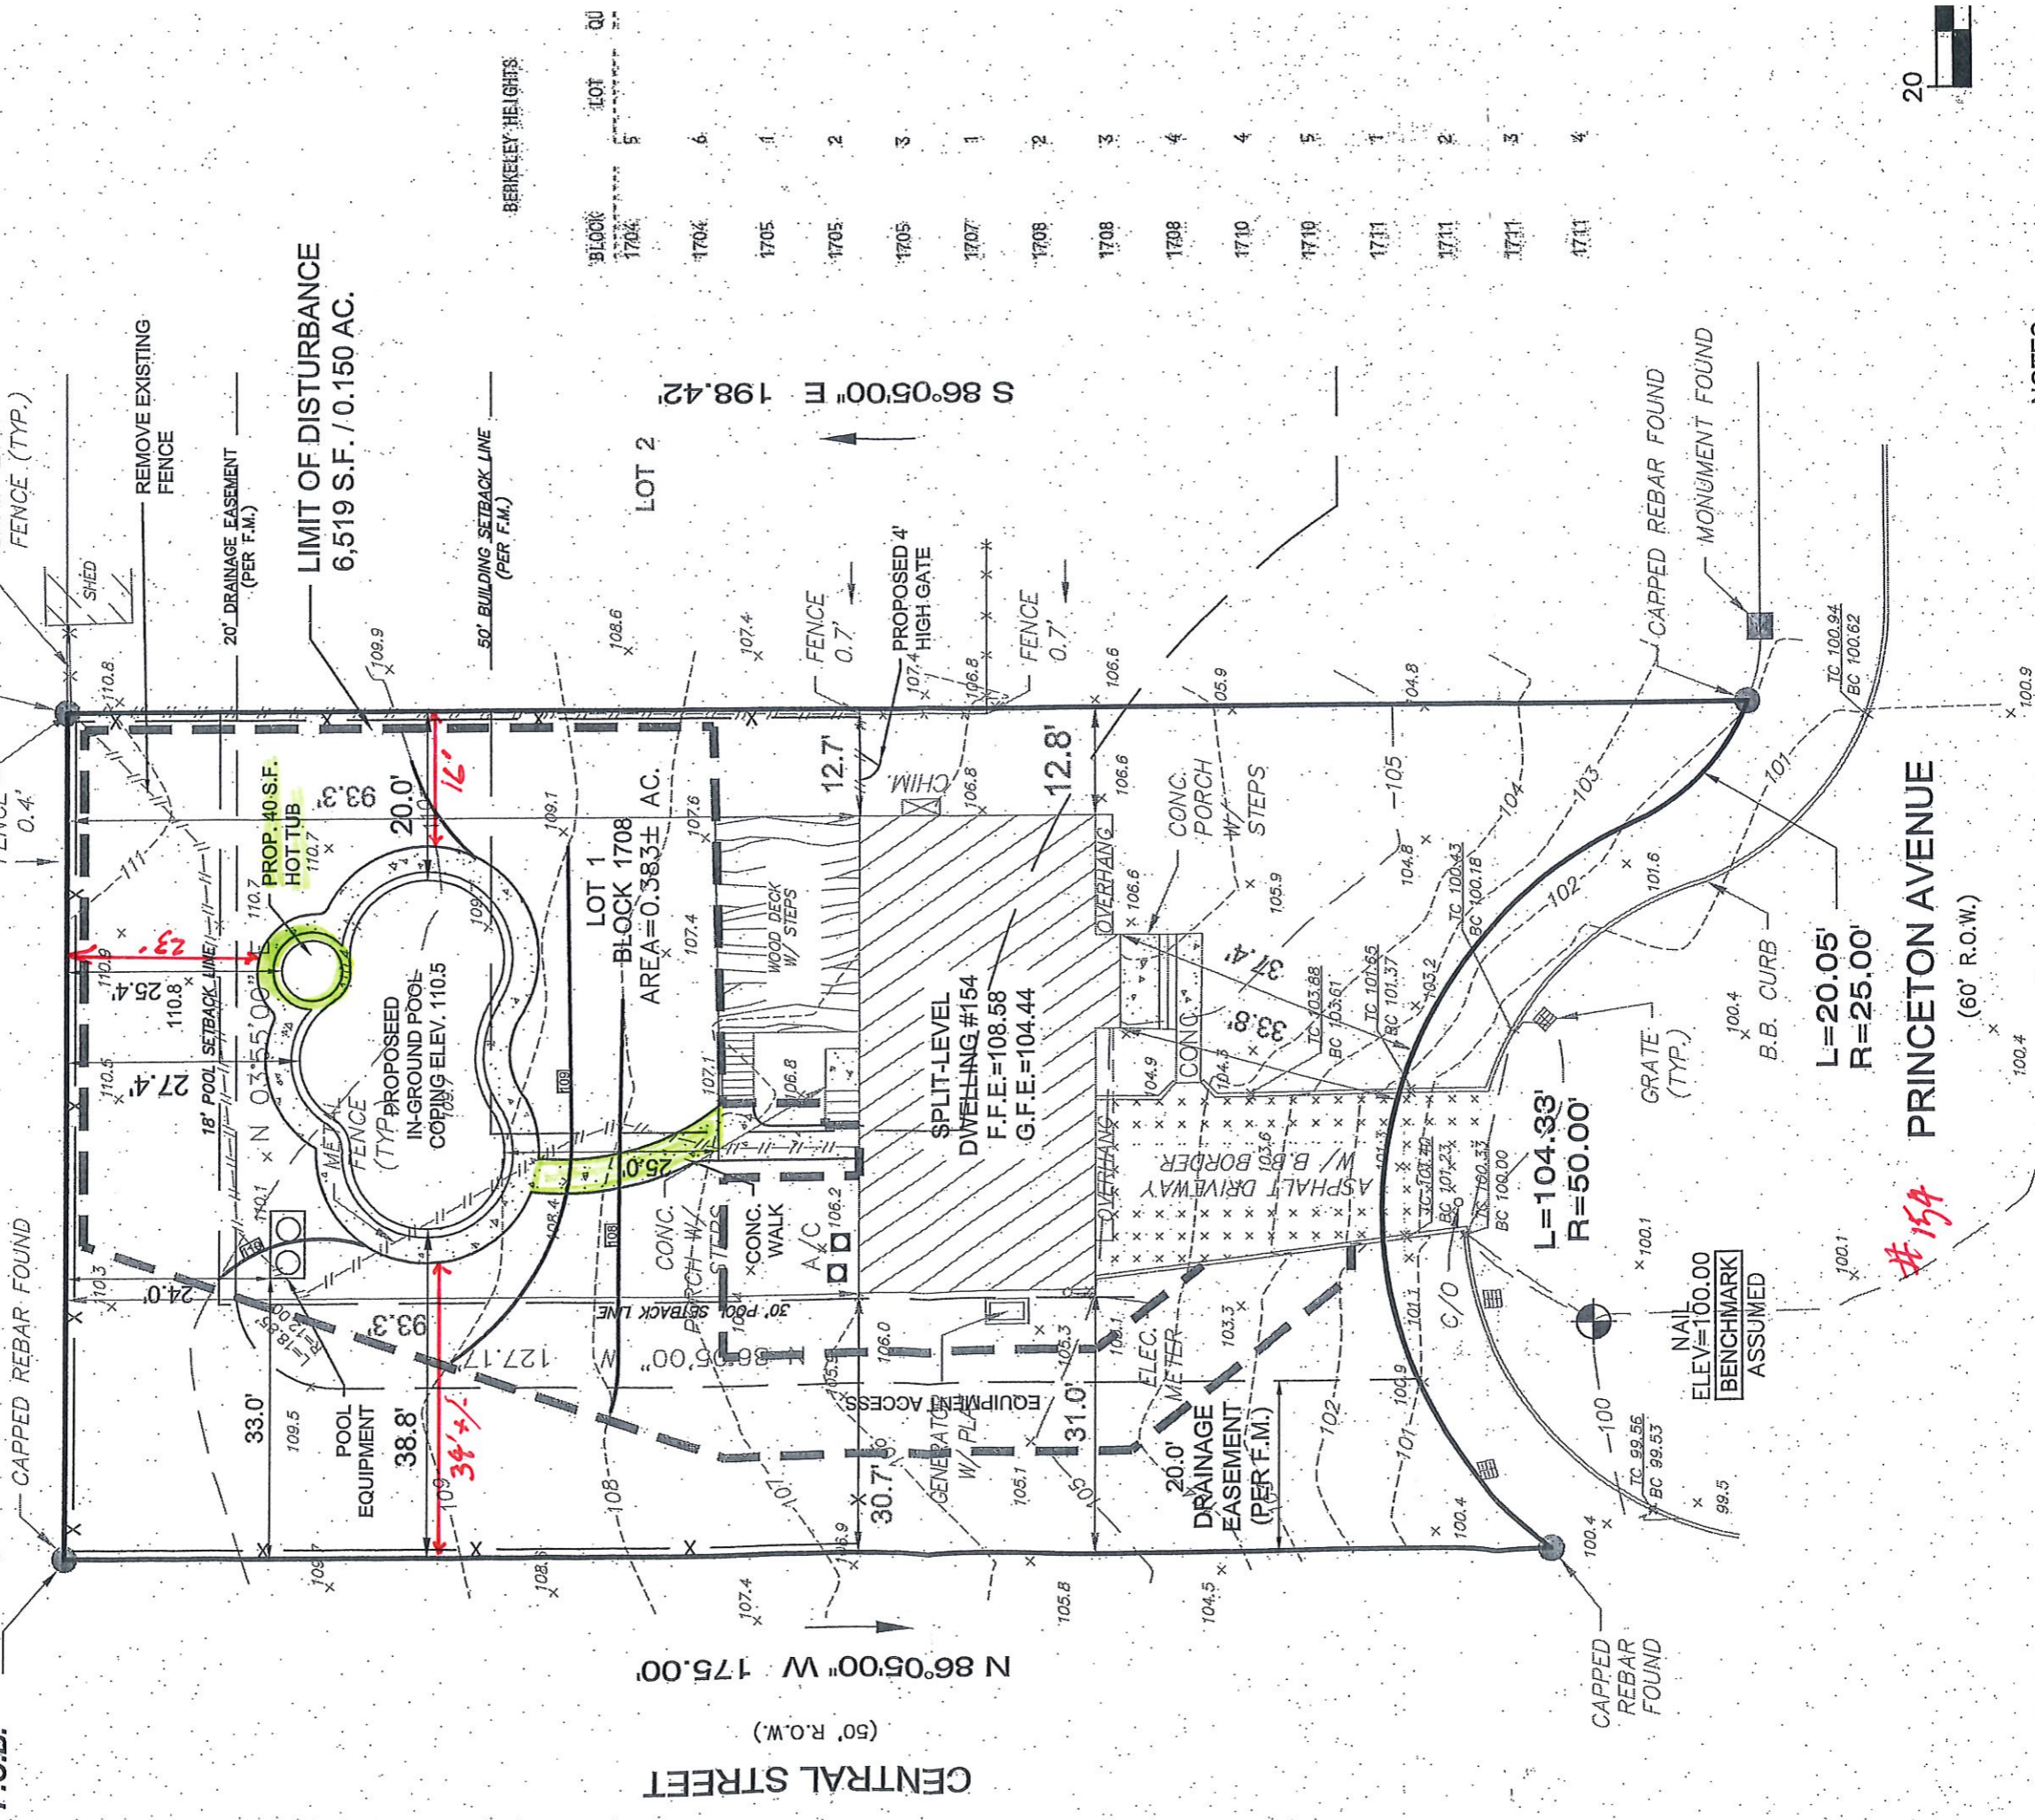

CENTRAL STREET
(50' R.O.W.)
N 86°05'00" W 175.00'

S 86°05'00" E 198.42'

BLOCK	LOT	QU
1704	5	
1704	6	
1705	1	
1705	2	
1705	3	
1707	1	
1708	2	
1708	3	
1798	4	
1710	4	
1710	5	
1711	1	
1711	2	
1711	3	
1711	4	

#154

L=20.05'
R=25.00'

PRINCETON AVENUE
(60' R.O.W.)

20



NOTES

1. THIS MAP IS NOT A SURVEY.
2. THE PURPOSE OF THIS MAP IS FOR THE NEW JERSEY FOR THE CONSTRUCTION.
3. BACKWASH SHALL BE DISCHARGED PERMITTED TOWARD ADJACENT PR
4. BOUNDARY AND TOPOGRAPHIC INF

20 scale

ZONE R-15 REQUIREMENTS