


RIGHT-SIDE ELEVATION  
SCALE 1/4" = 1'-0"

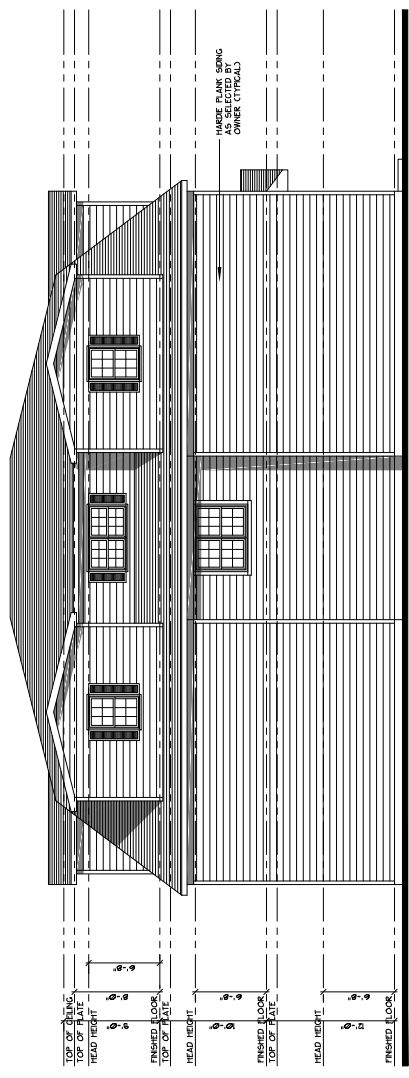

LEFT-SIDE ELEVATION  
SCALE 1/4" = 1'-0"

FOR PLANNING BOARD OR BOARD OF ADJUSTMENT REVIEW AND SEALS FOR CONSTRUCTION PERMIT.	
PLANNING BOARD	APPROVED
Proposed Unit-Use Bldg.: ELSHEK ENTERPRISES 495 SPRINGFIELD AVENUE BERKELEY HEIGHTS, N.J.	
